

Spencer Beach Holiday Park


LODGE FLOOR PLAN

LODGE FLOOR PLAN

Alarm / Exit / Fire fighting equipment Locations

Please appoint a fire warden before or on arrival and have them familiarise themselves with our emergency procedure manual, which is located in the kitchen.

Bunk Rooms 1-6
- all sleep 6

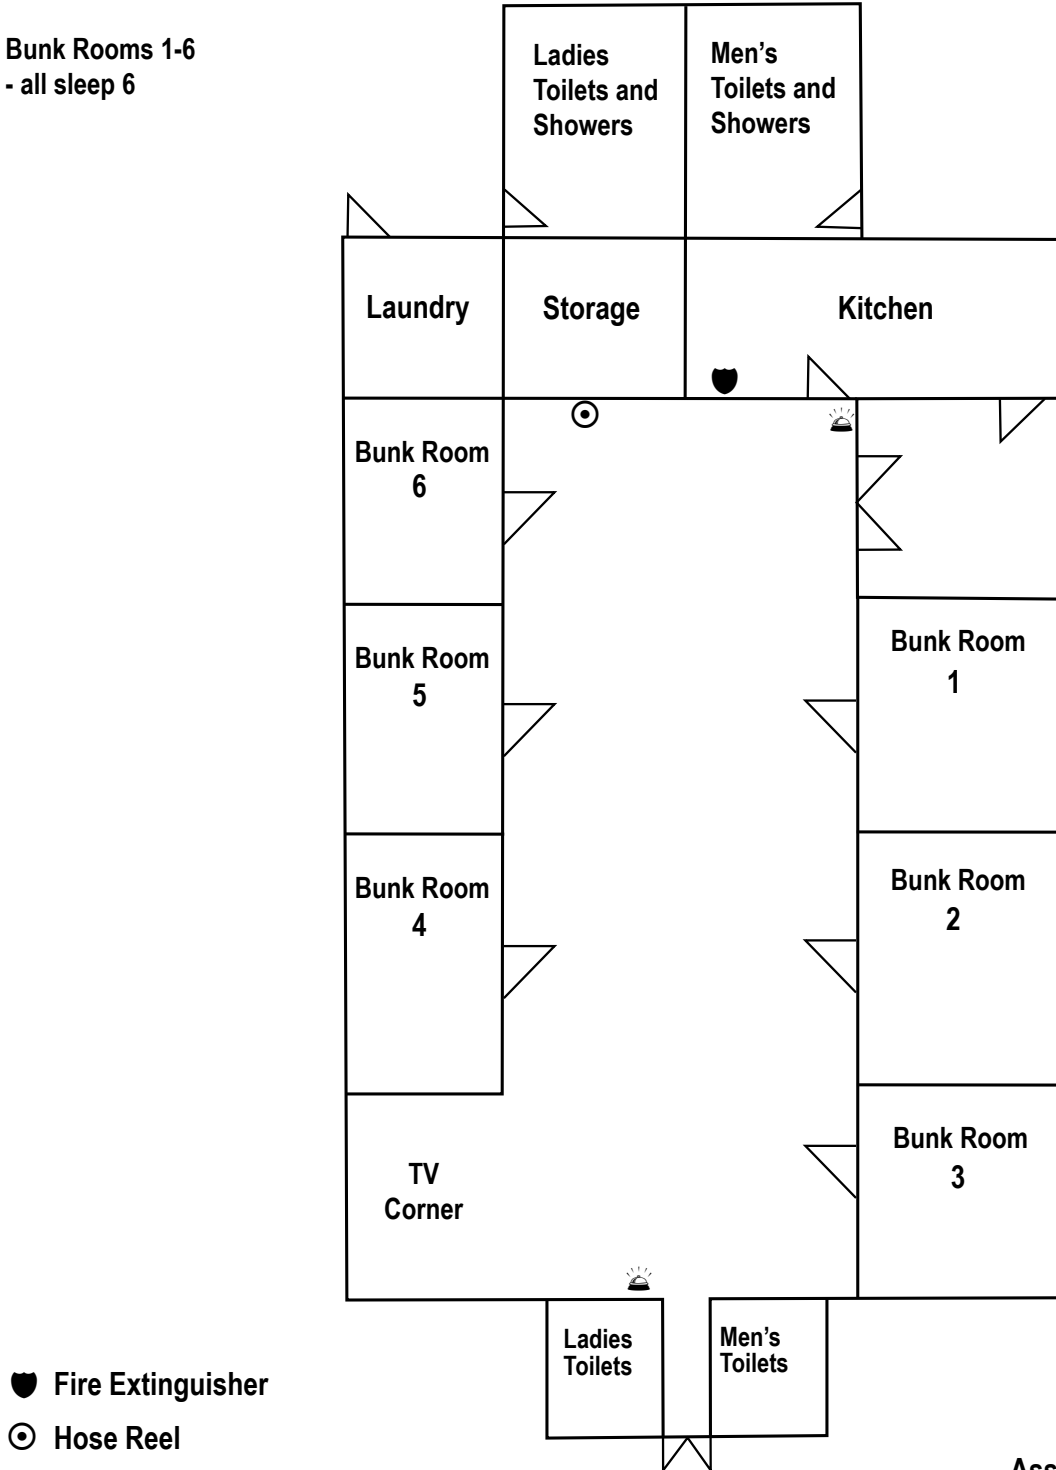

- 🔥 Fire Extinguisher
- 🕒 Hose Reel
- 🚨 Alarm Switch

Assembly Point
on Road